
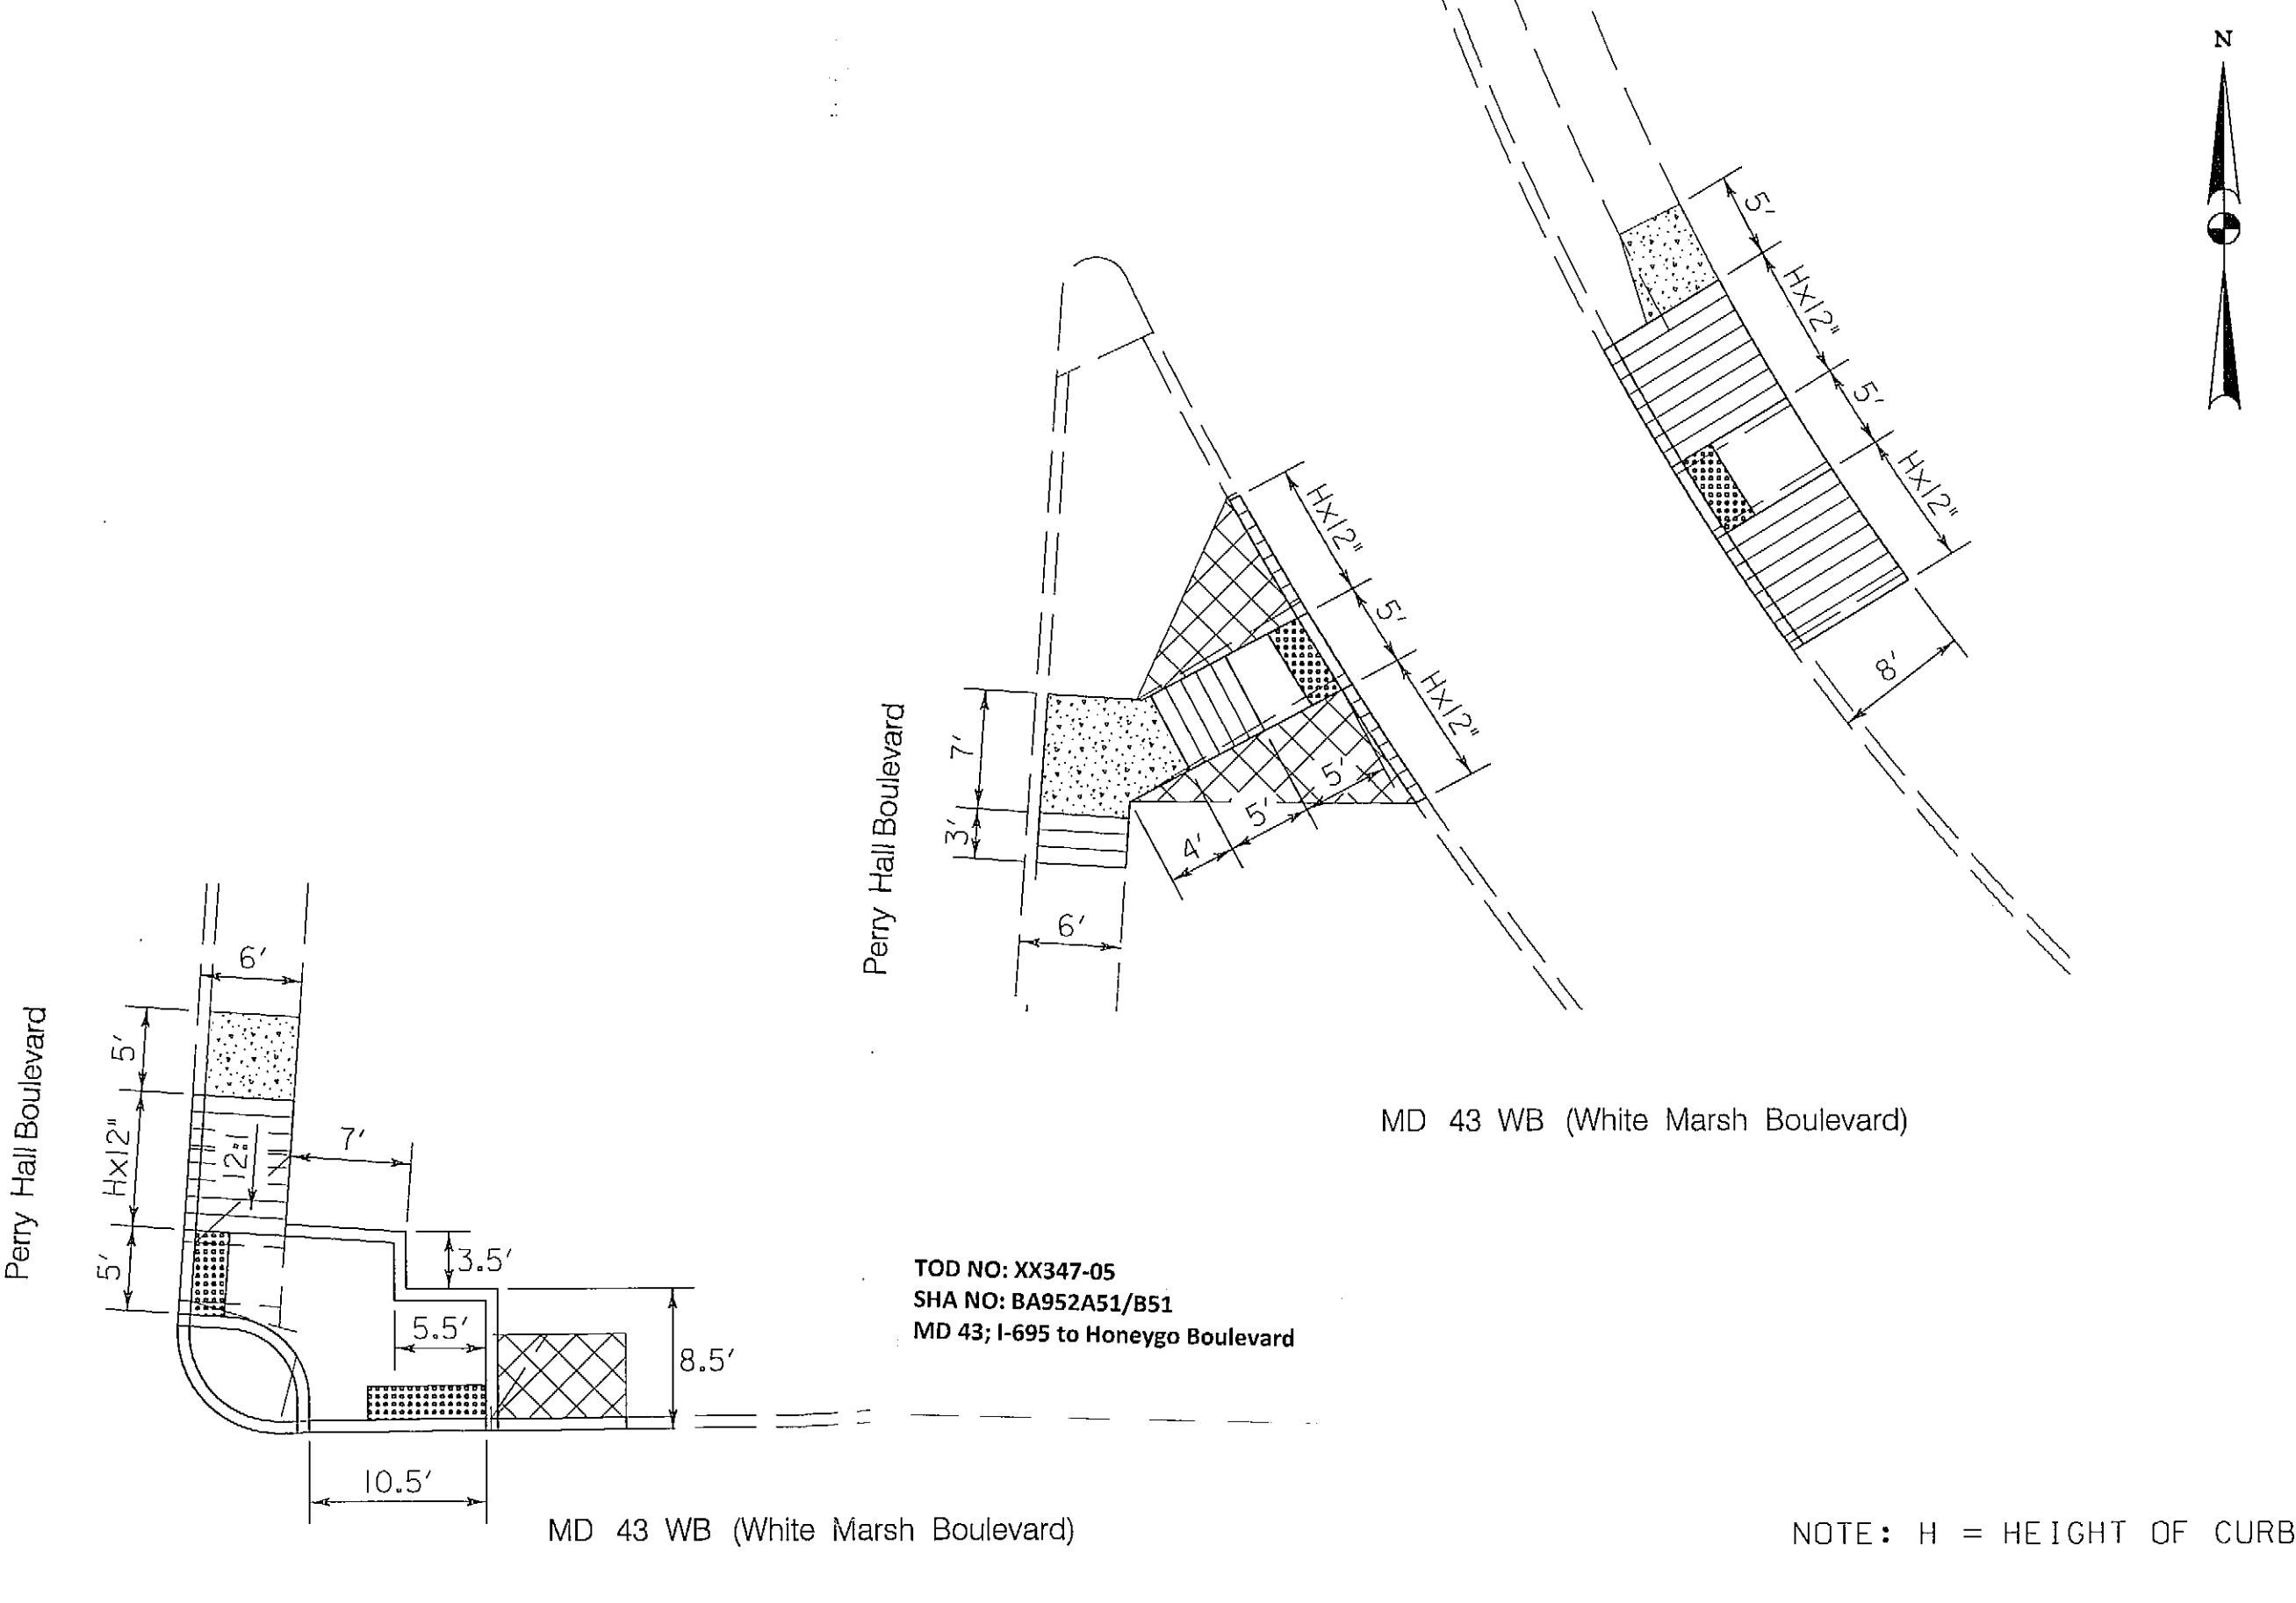


DIMENSION DIAGRAM



MD 43 AND PERRY HALL BLVD - NW CORNER

MD 43 AND PERRY HALL BLVD - NE CORNER

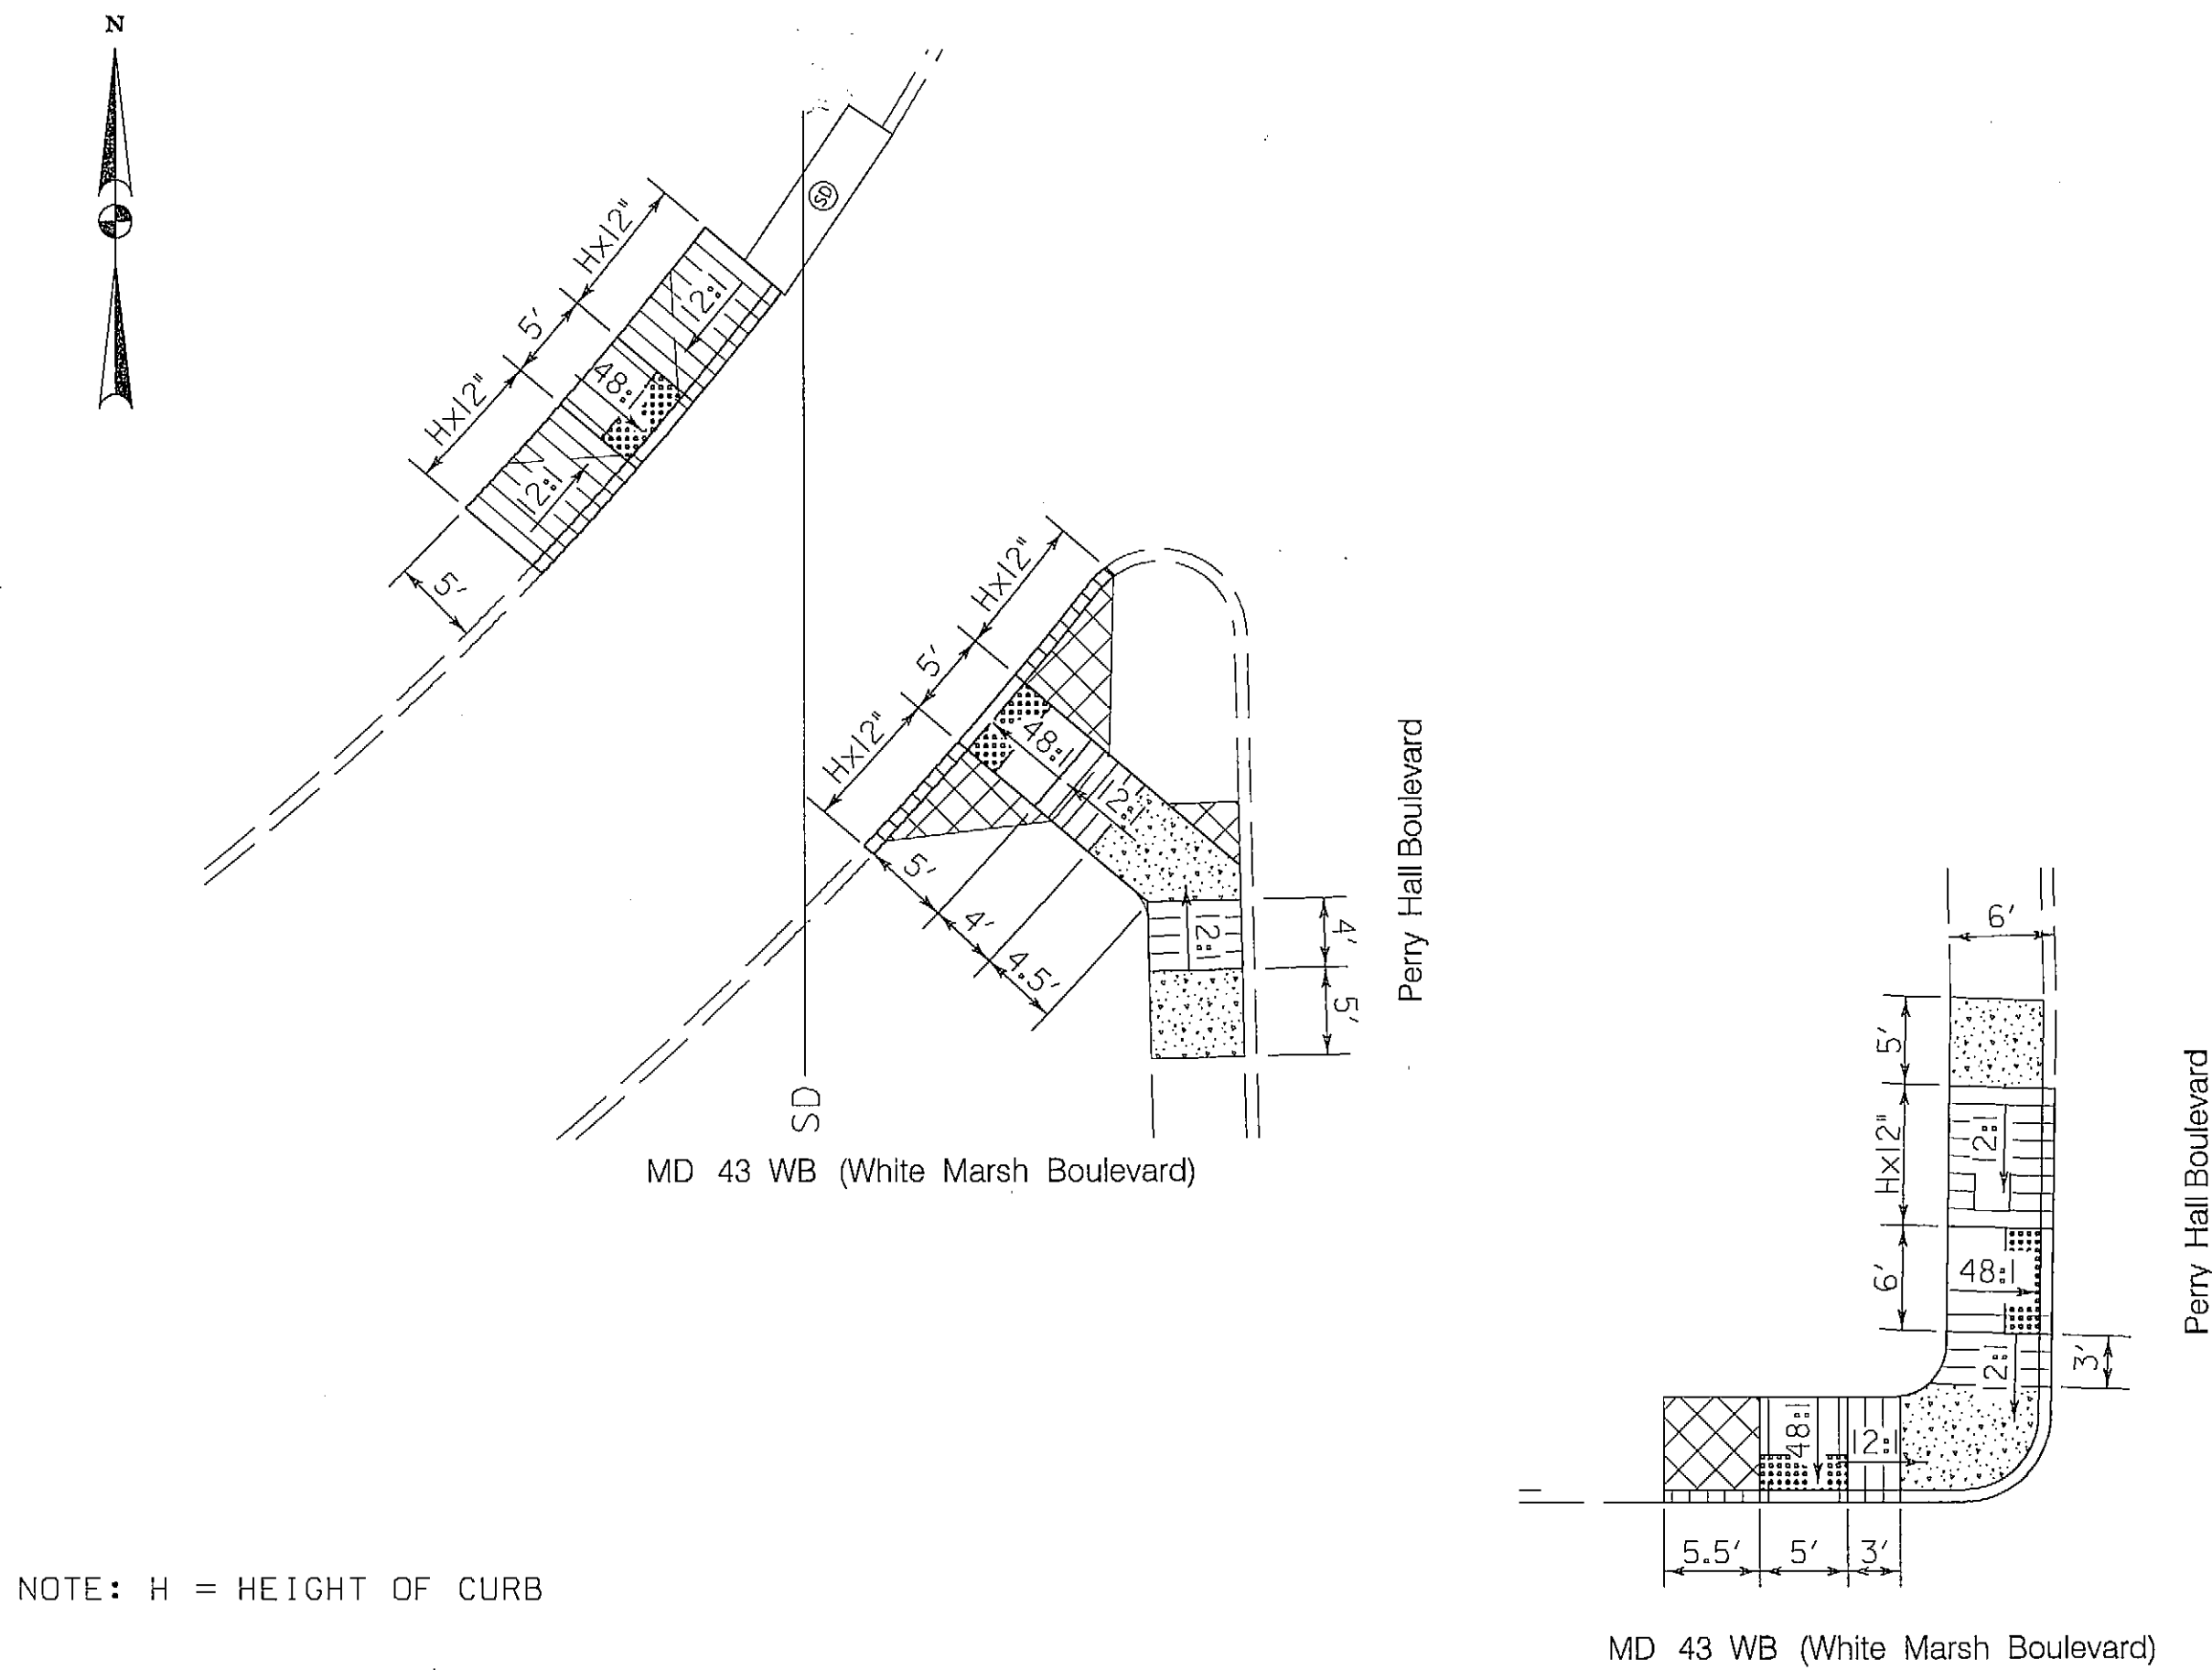

MD 43 AND PERRY HALL BLVD - SW CORNER

MD 43 AND PERRY HALL BLVD - SE CORNER

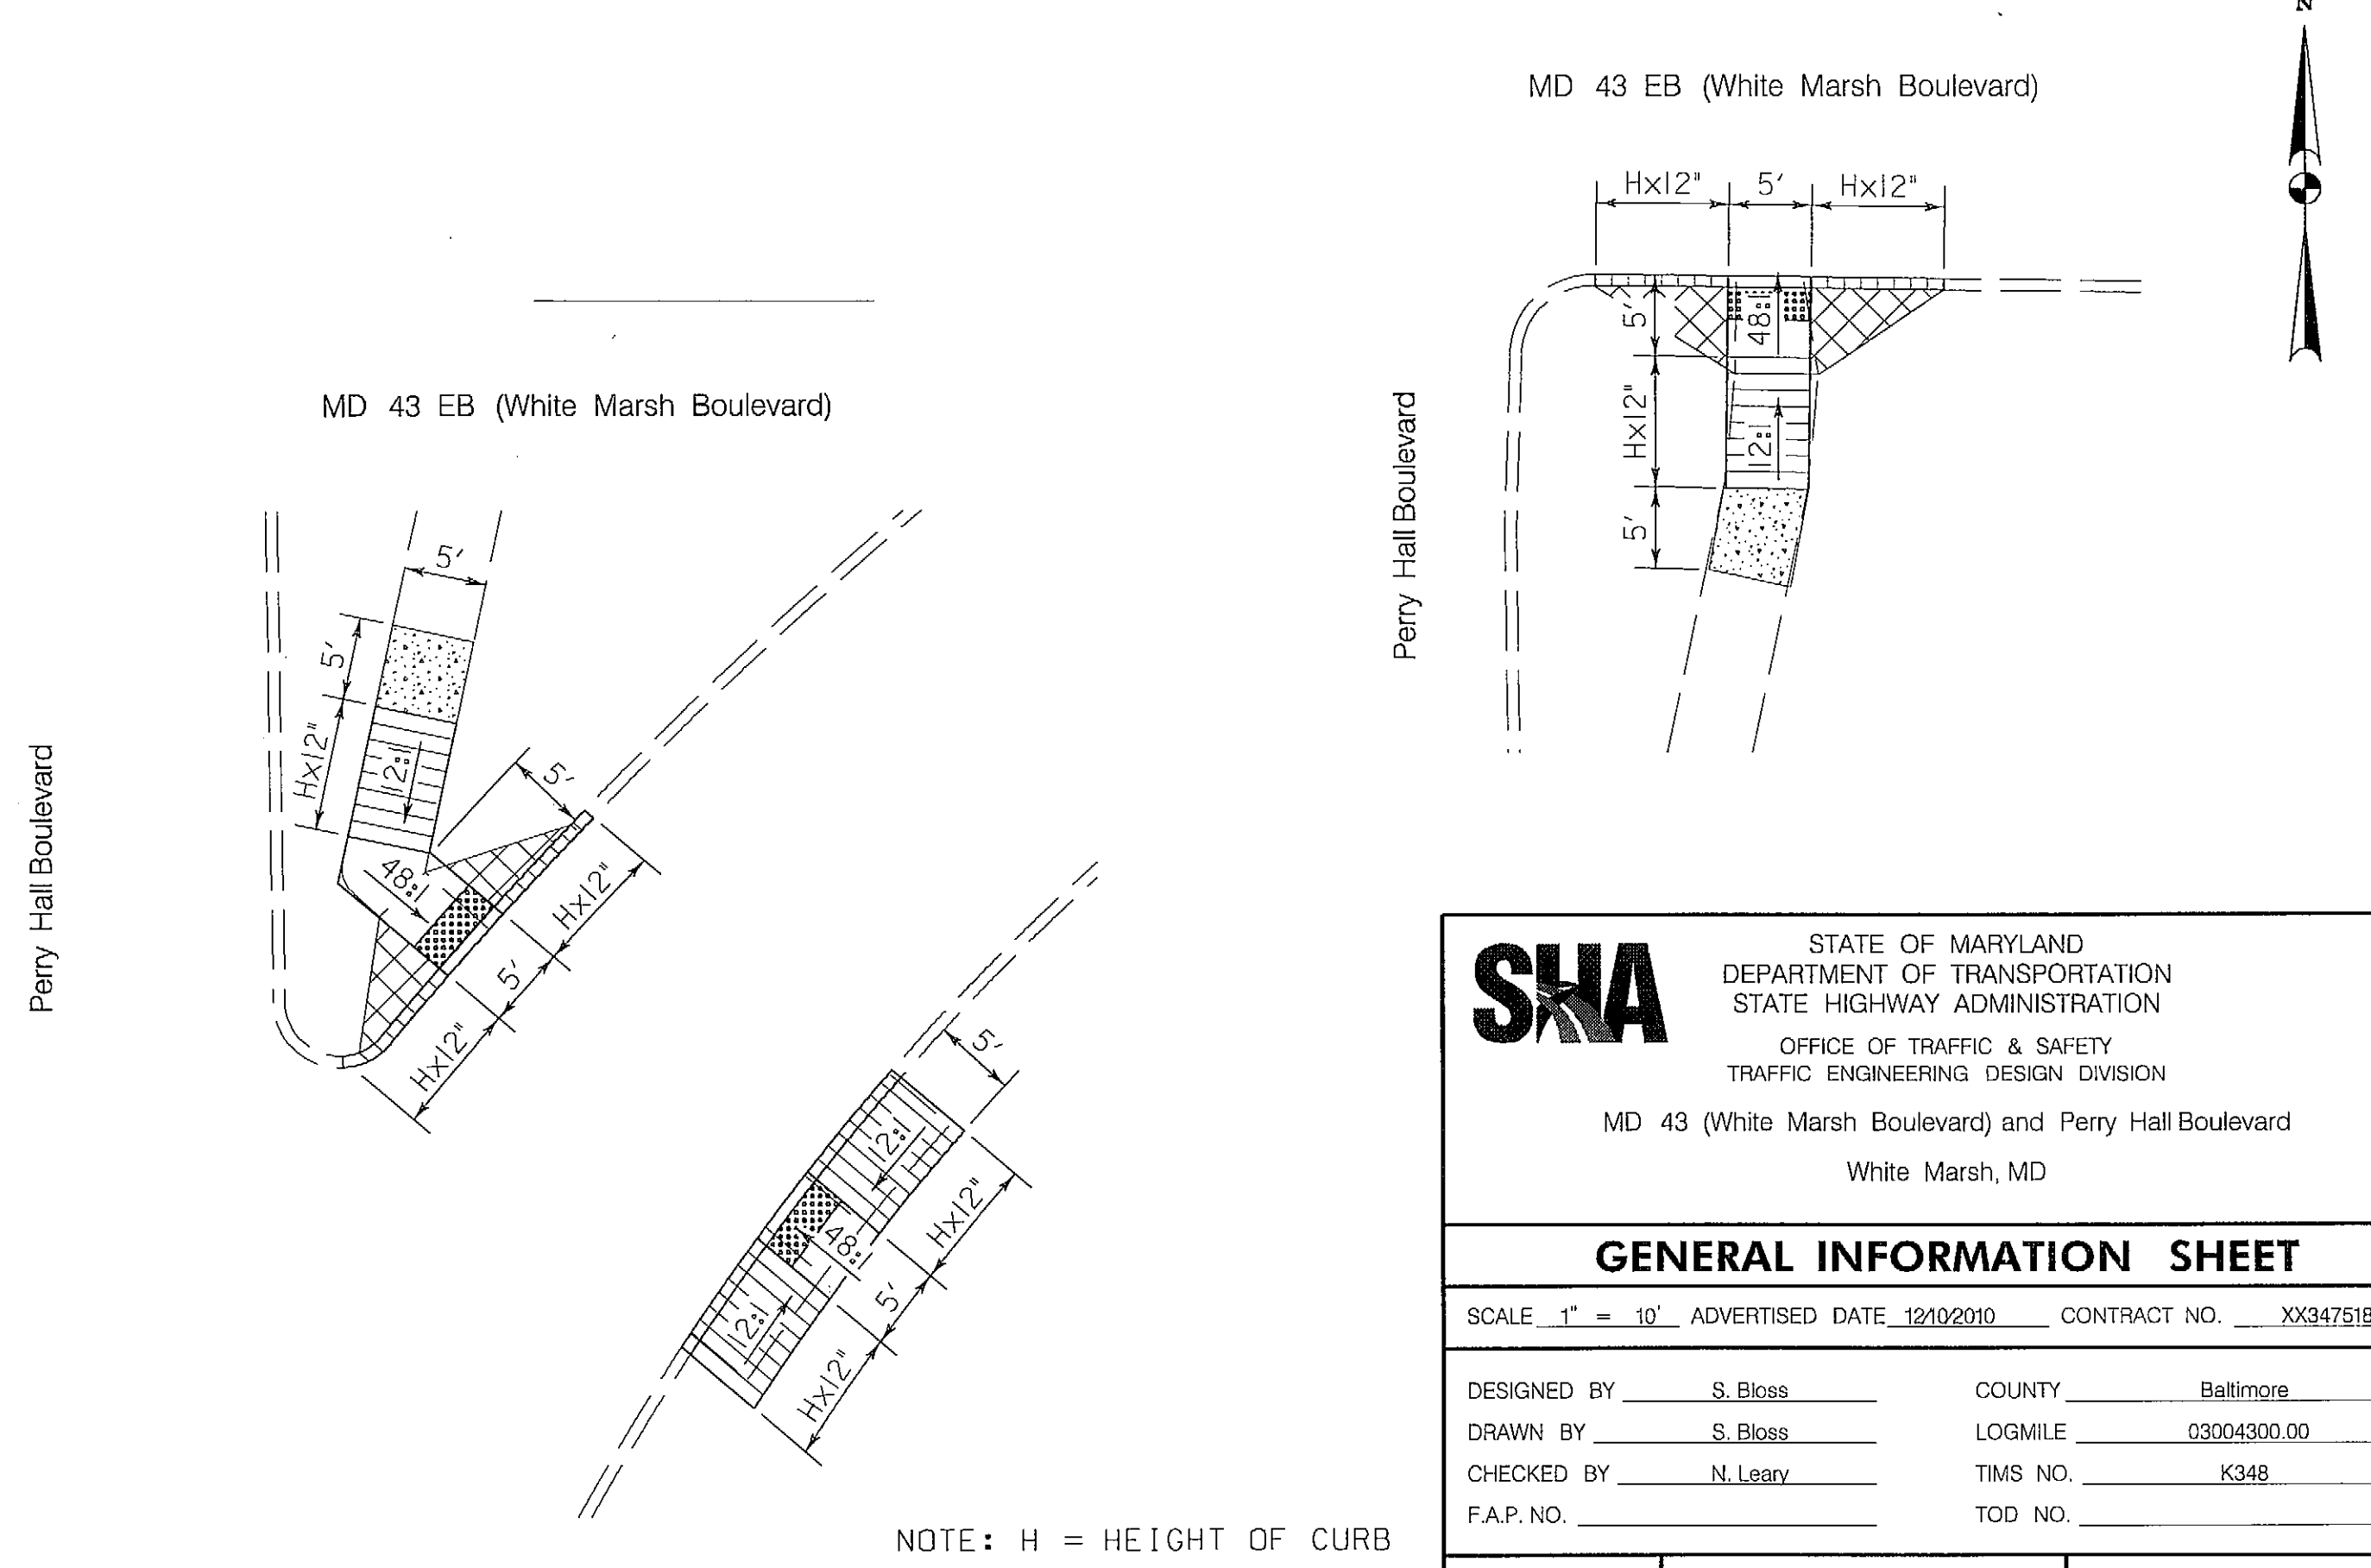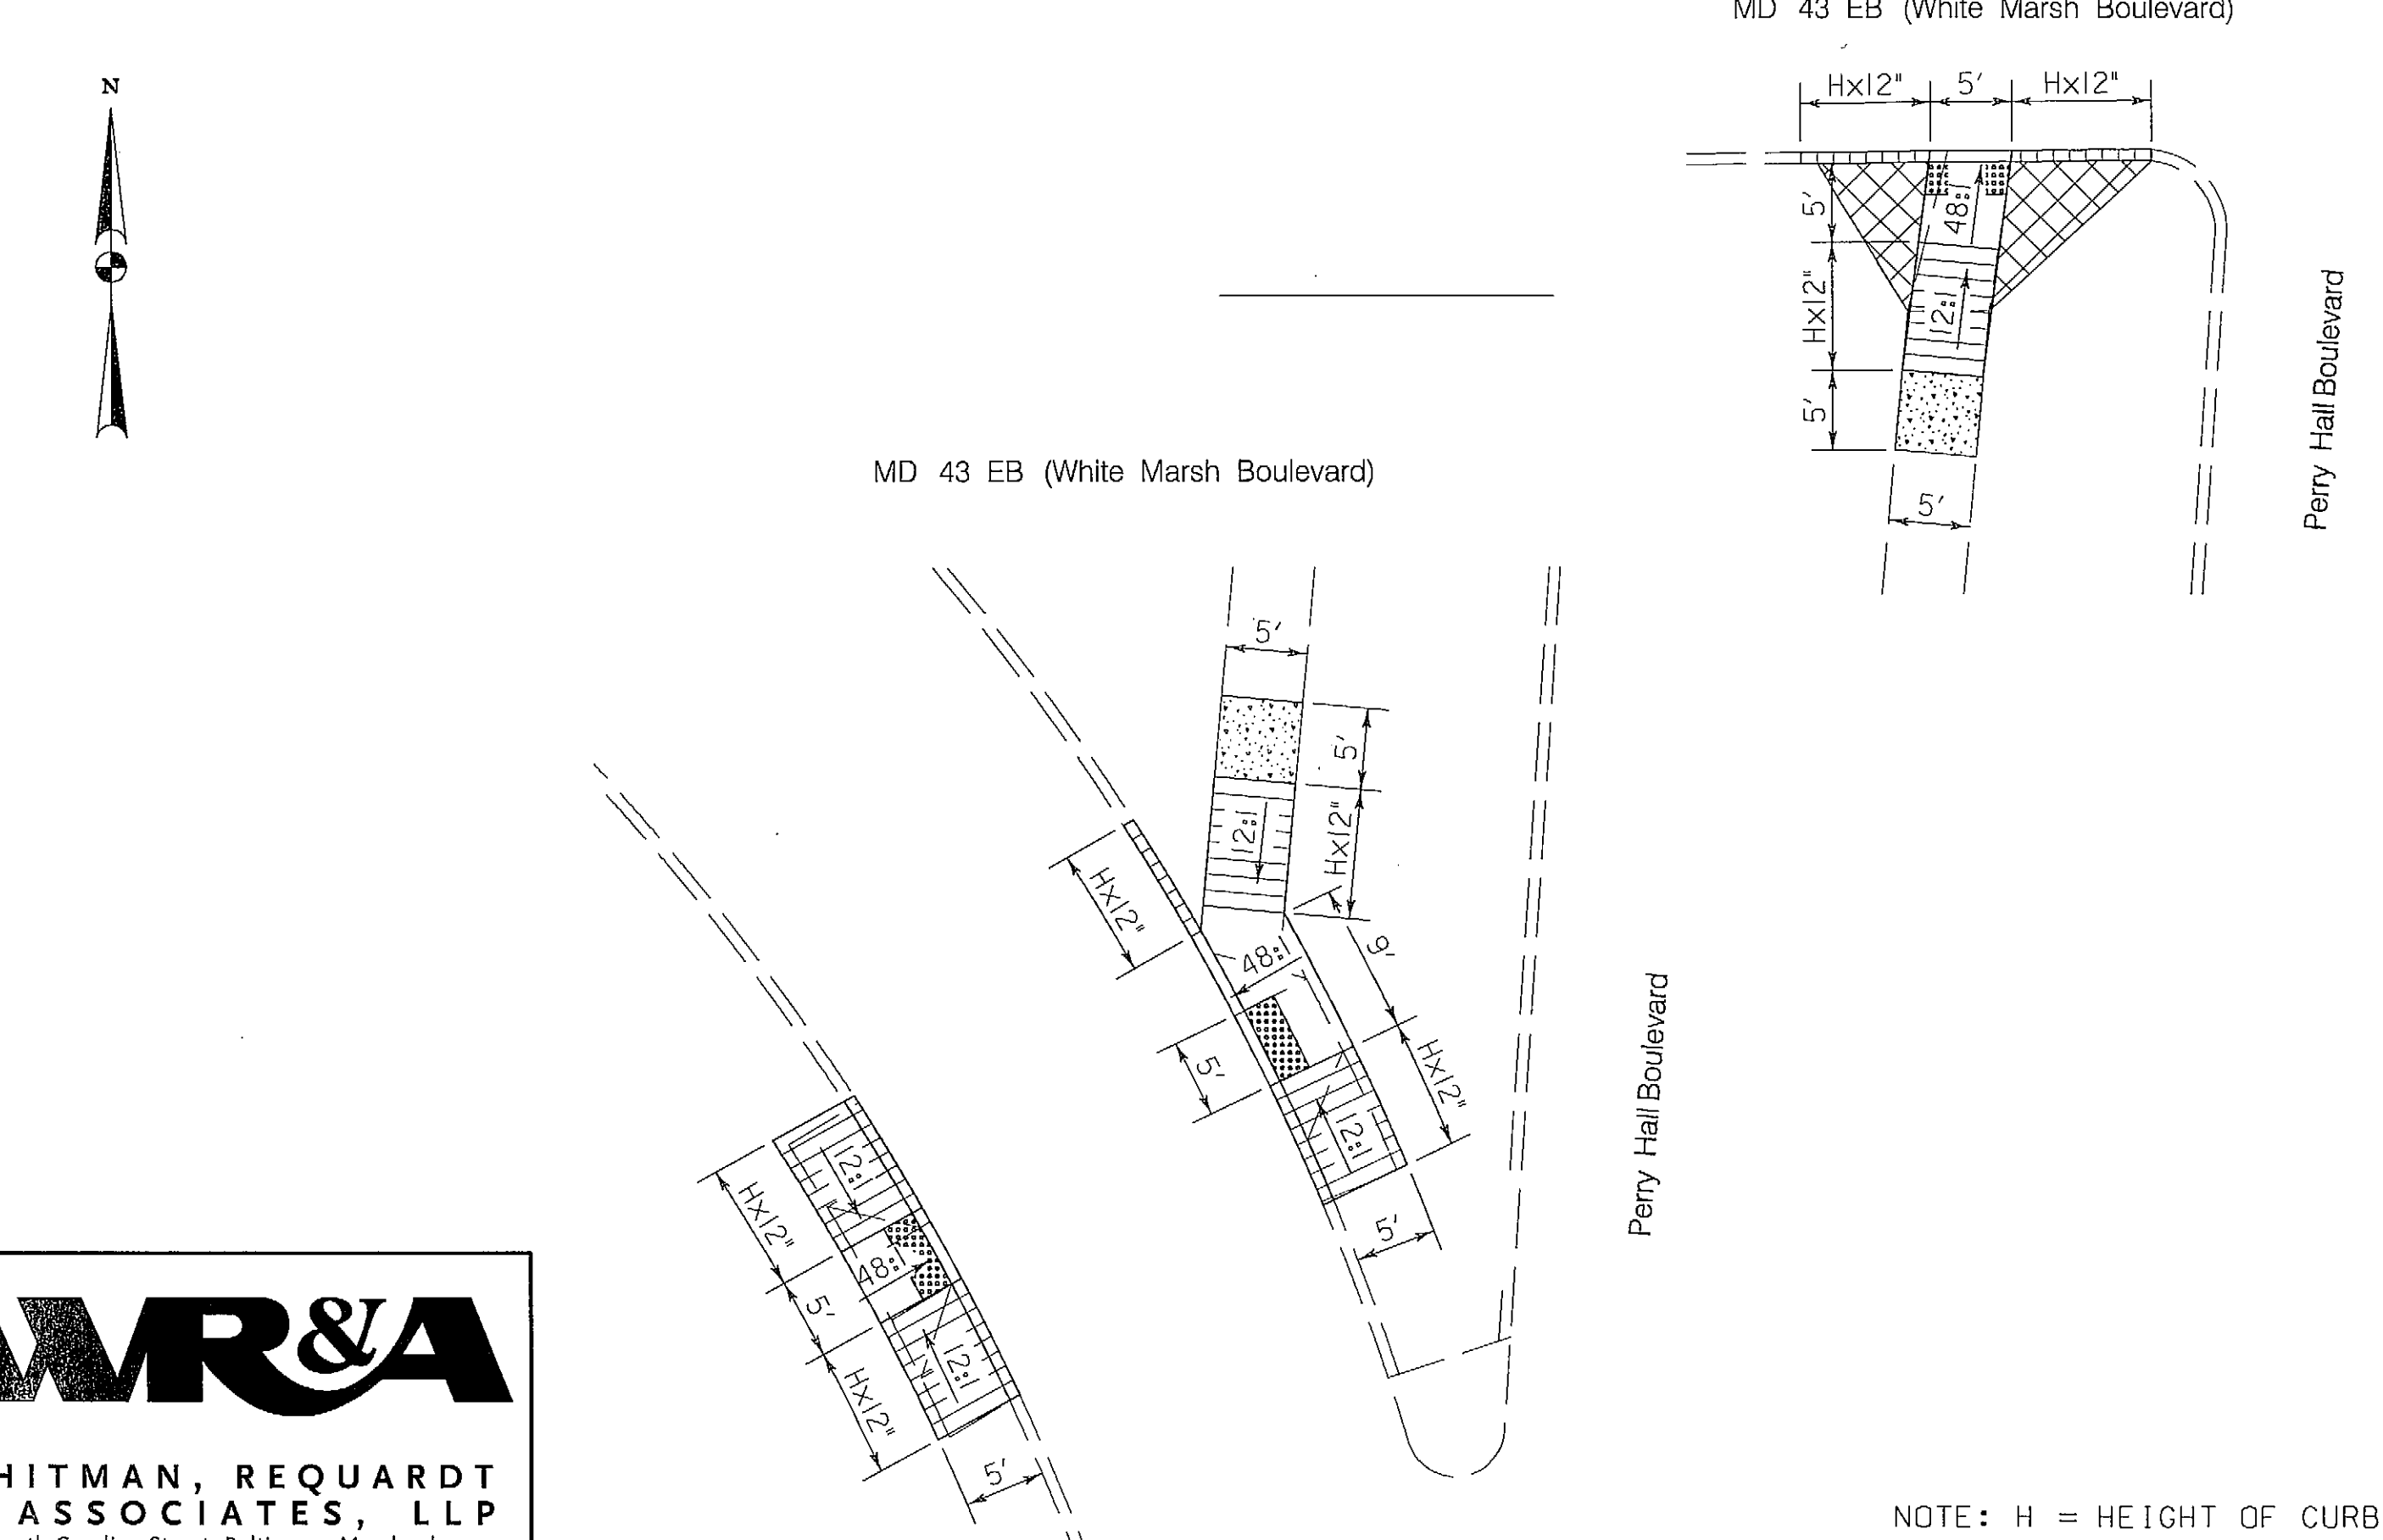

WR&A
WHITMAN, REQUARDT
& ASSOCIATES, LLP
801 South Caroline Street, Baltimore, Maryland 21231

SHA STATE OF MARYLAND
DEPARTMENT OF TRANSPORTATION
STATE HIGHWAY ADMINISTRATION
OFFICE OF TRAFFIC & SAFETY
TRAFFIC ENGINEERING DESIGN DIVISION
MD 43 (White Marsh Boulevard) and Perry Hall Boulevard
White Marsh, MD

GENERAL INFORMATION SHEET

SCALE 1" = 10' ADVERTISED DATE 12/10/2010 CONTRACT NO. XX3475195

DESIGNED BY S. Bloss COUNTY Baltimore
DRAWN BY S. Bloss LOGMILE 03004300.00
CHECKED BY N. Leary TMS NO. K348
F.A.P. NO. TOD NO.

TS NO. 2513 A DRAWING TSP-3 OF 4 SHEET NO. 3 OF 4